


all trusses
trim max 9 mtr

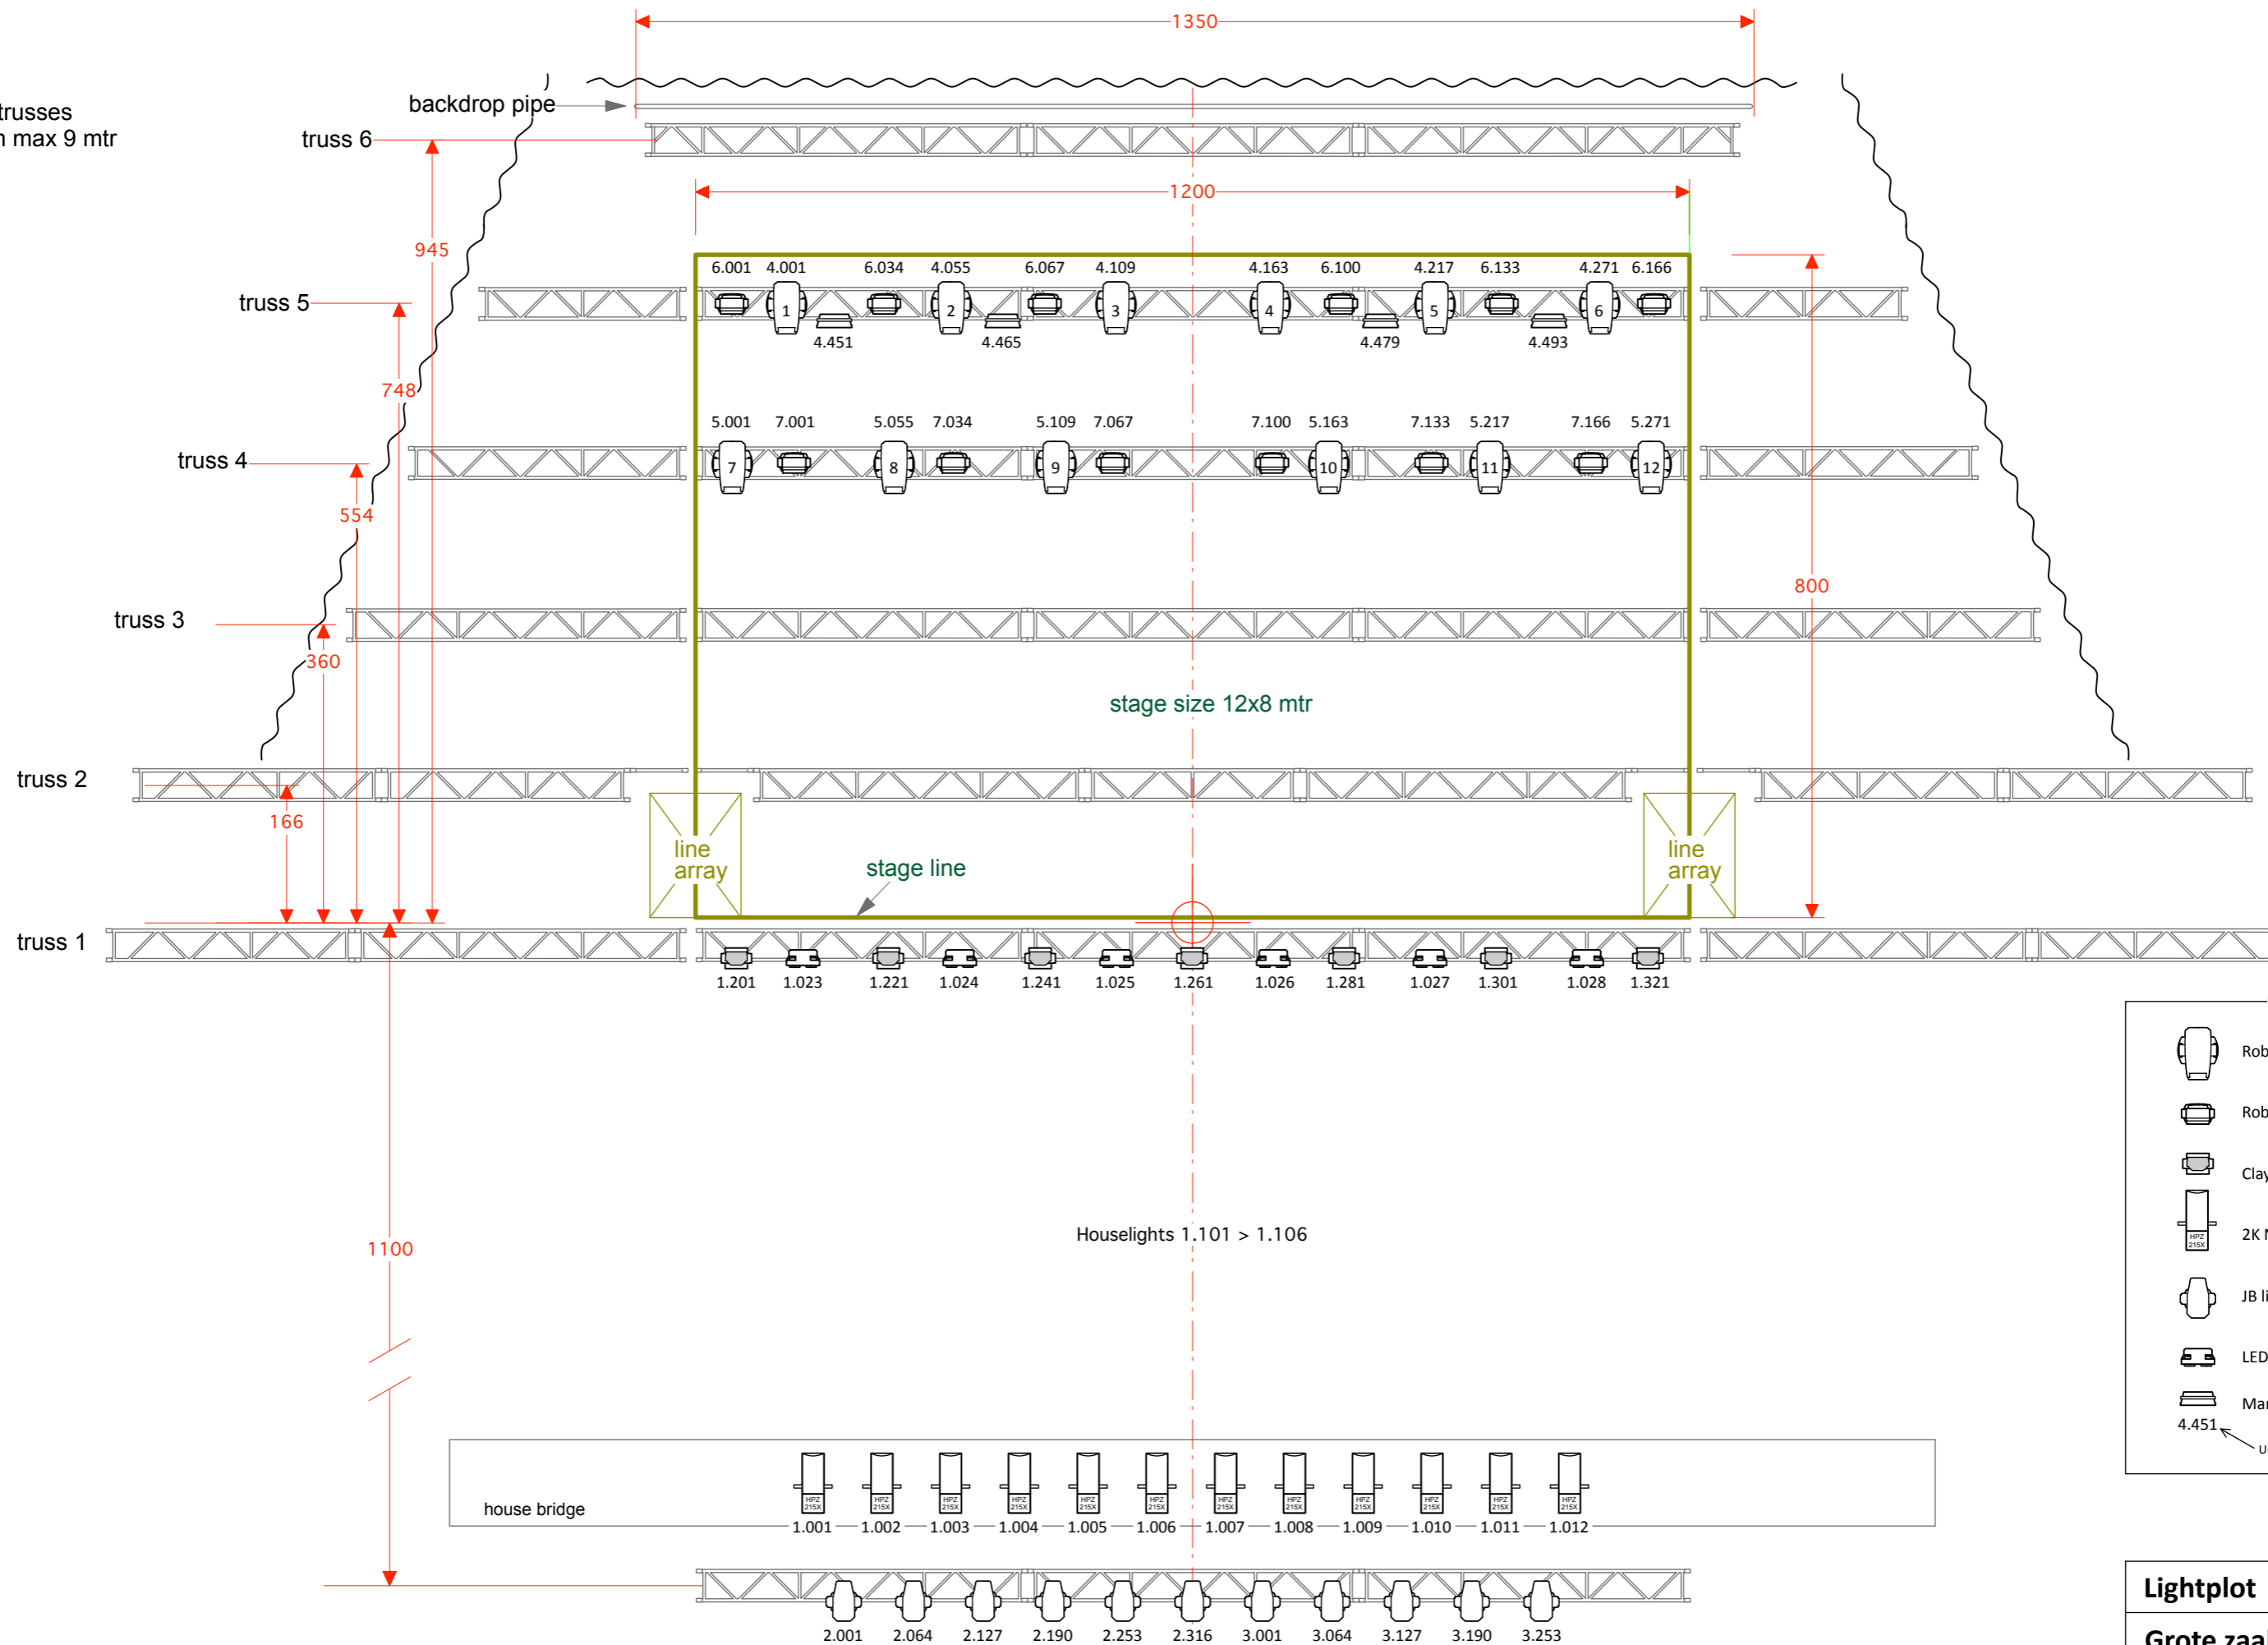

LEGENDA

- Robe Forte HCF
- Robe Spider
- Clay Paky B-eye K10 CC
- 2K Nlethammer Zoom
- JB lighting P12 spot
- LED Blinder
- Martin Atomic LED3000
- 4.451 ← Universe . DMX address

Lightplot

Grote zaal / Main hall

Spot Groningen, de Oosterpoort

Date: 11/10/2024

Scale: 1:50 A3 Drawn by: HB



ALL MEASUREMENTS NEED TO BE CHECKED ON LOCATION