



Stage dimmers: 2.465 > 2.496

MDG Atme: 2.510

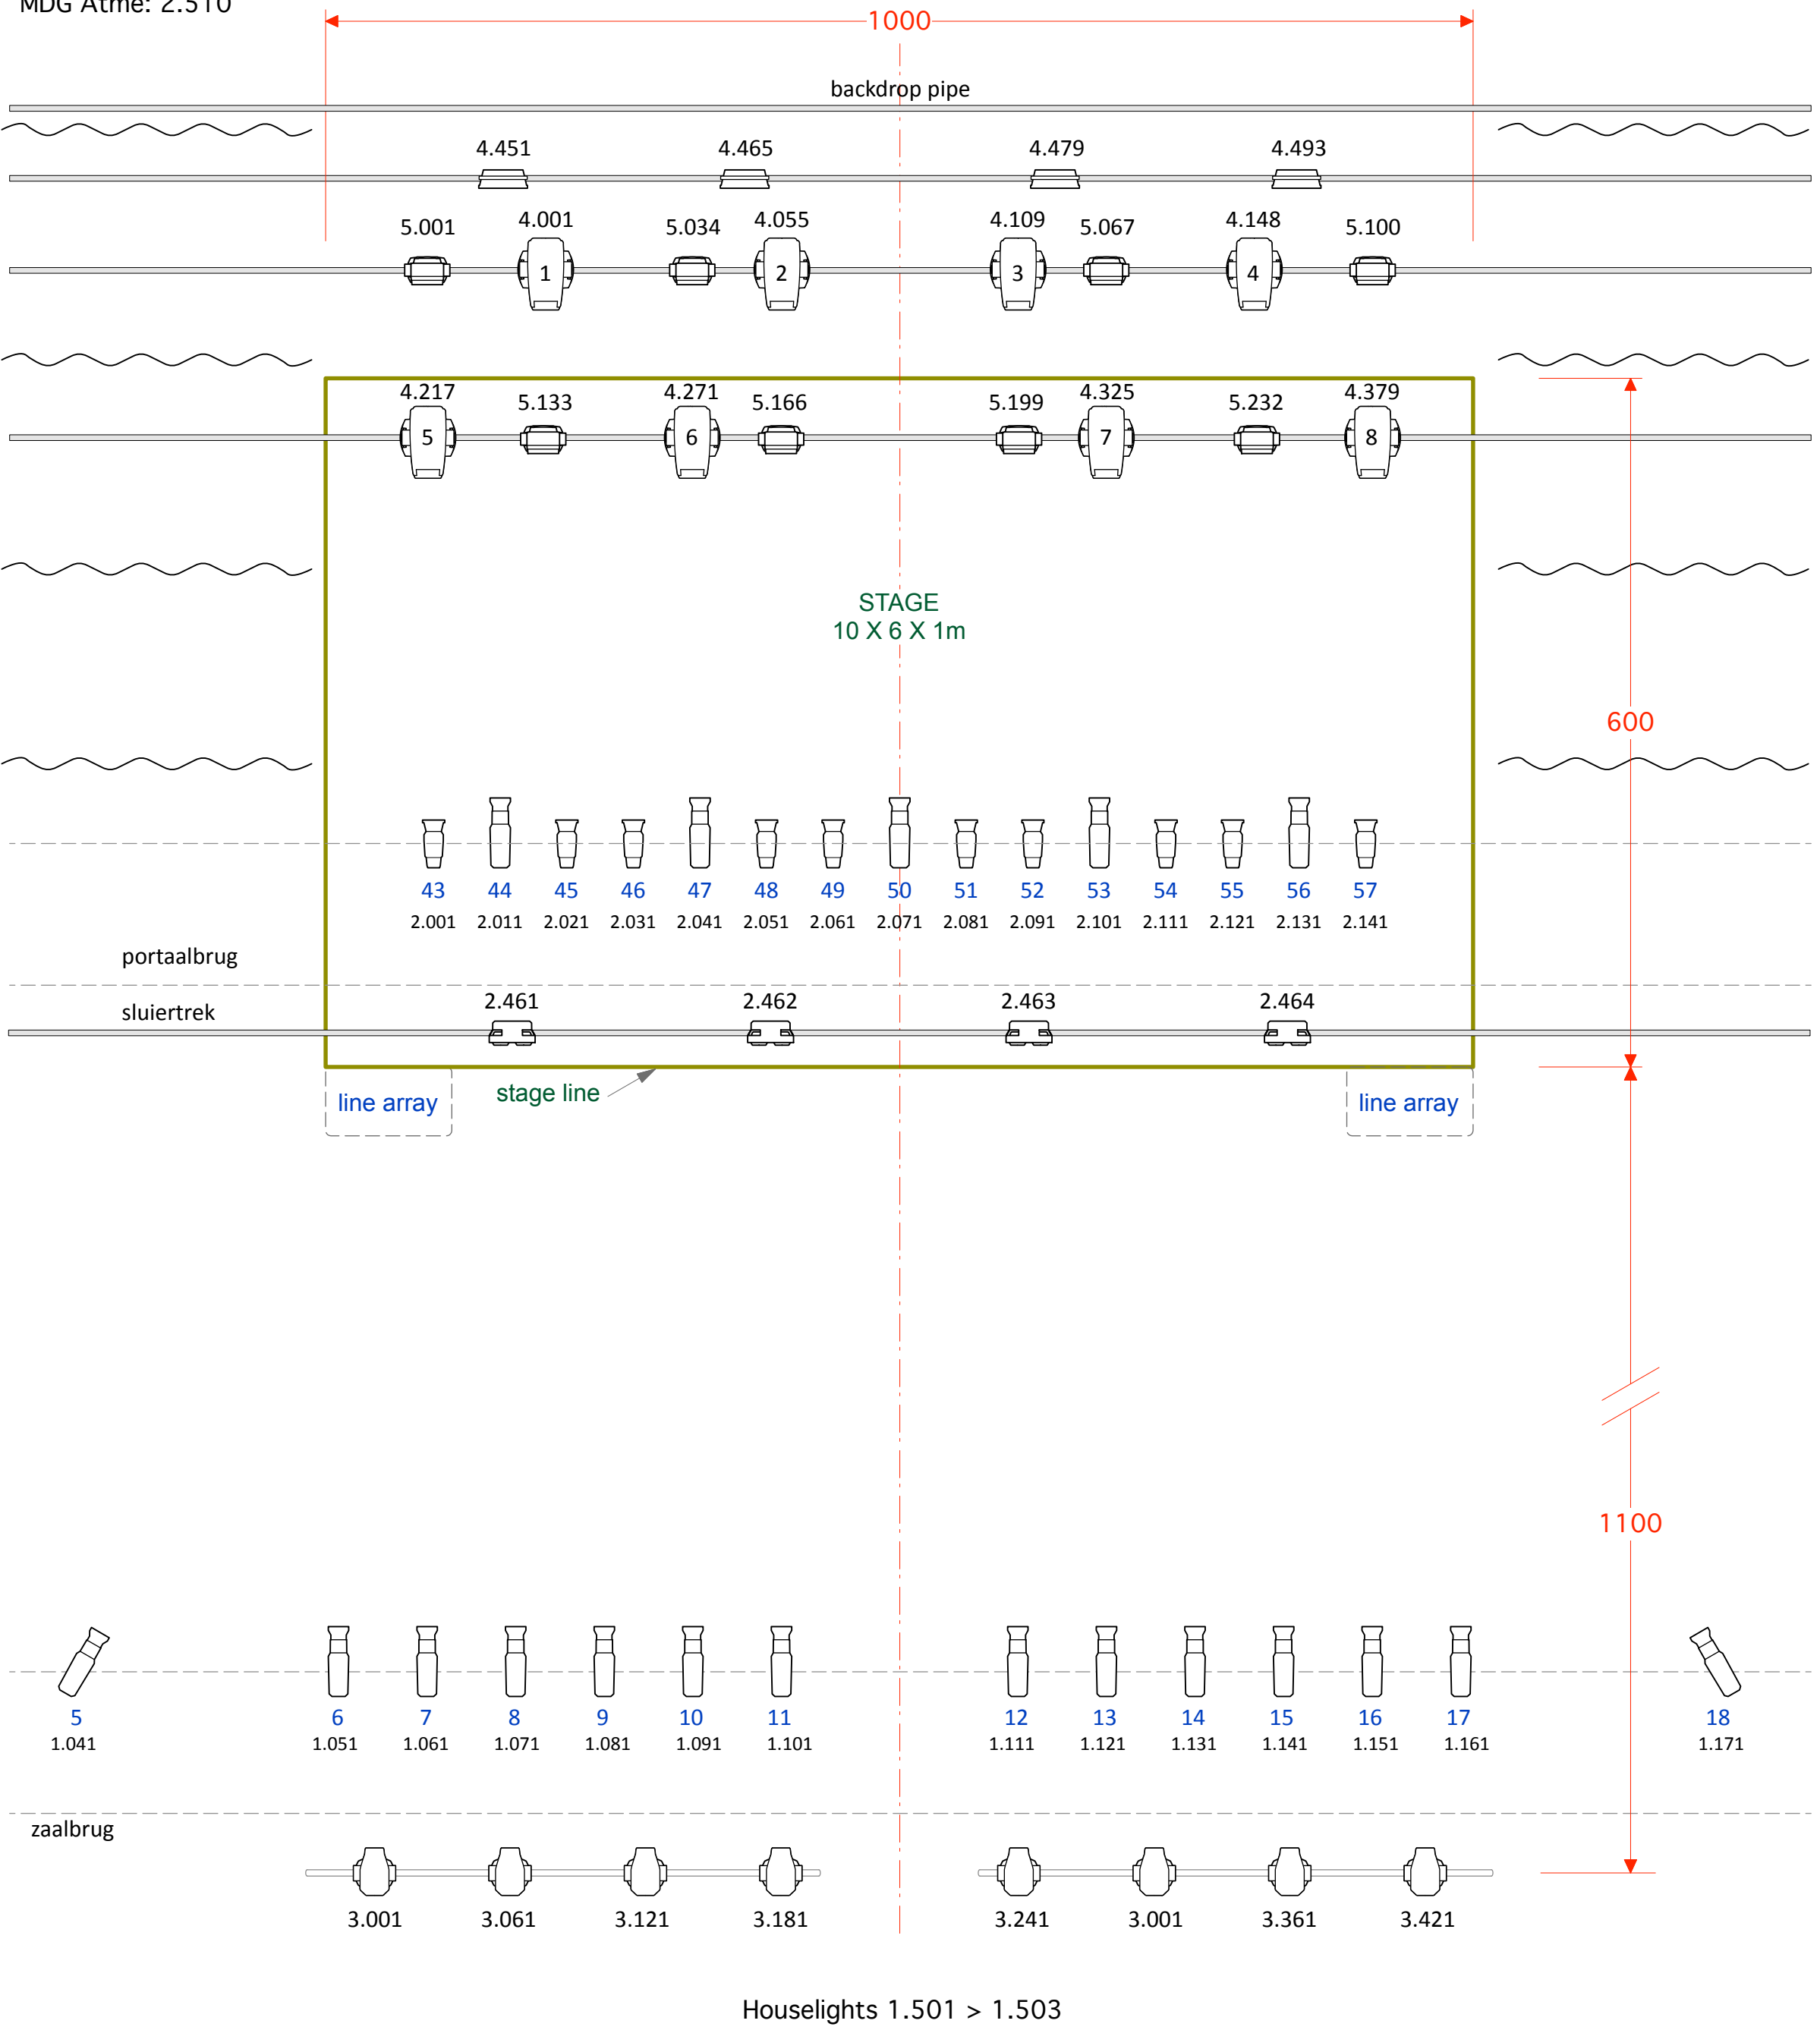

LEGENDA

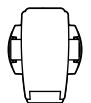

Robe Forte HCF




JB lighting P10 spot



Robe Spider



LED Blinder

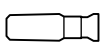

ETC Lustr2 Profile



Martin Atomic LED3000



ETC Lustr2 Fresnell



4.451
Universe . DMX address



Lightplot kleine zaal

Zaalopstelling: **POP**

Spot Groningen, de Ooosterpoort

Date: 17/10/2024

Scale: 1:50 A3

Drawn by: HB